

2/A5.1 →

1/A5.1 ↓

2/A5.2 ←


1/A5.2 ↑

1/A5.0 ←
3/A5.1 ←

3/A5.0 →

STEPHENS STREET

WINDSOR STREET

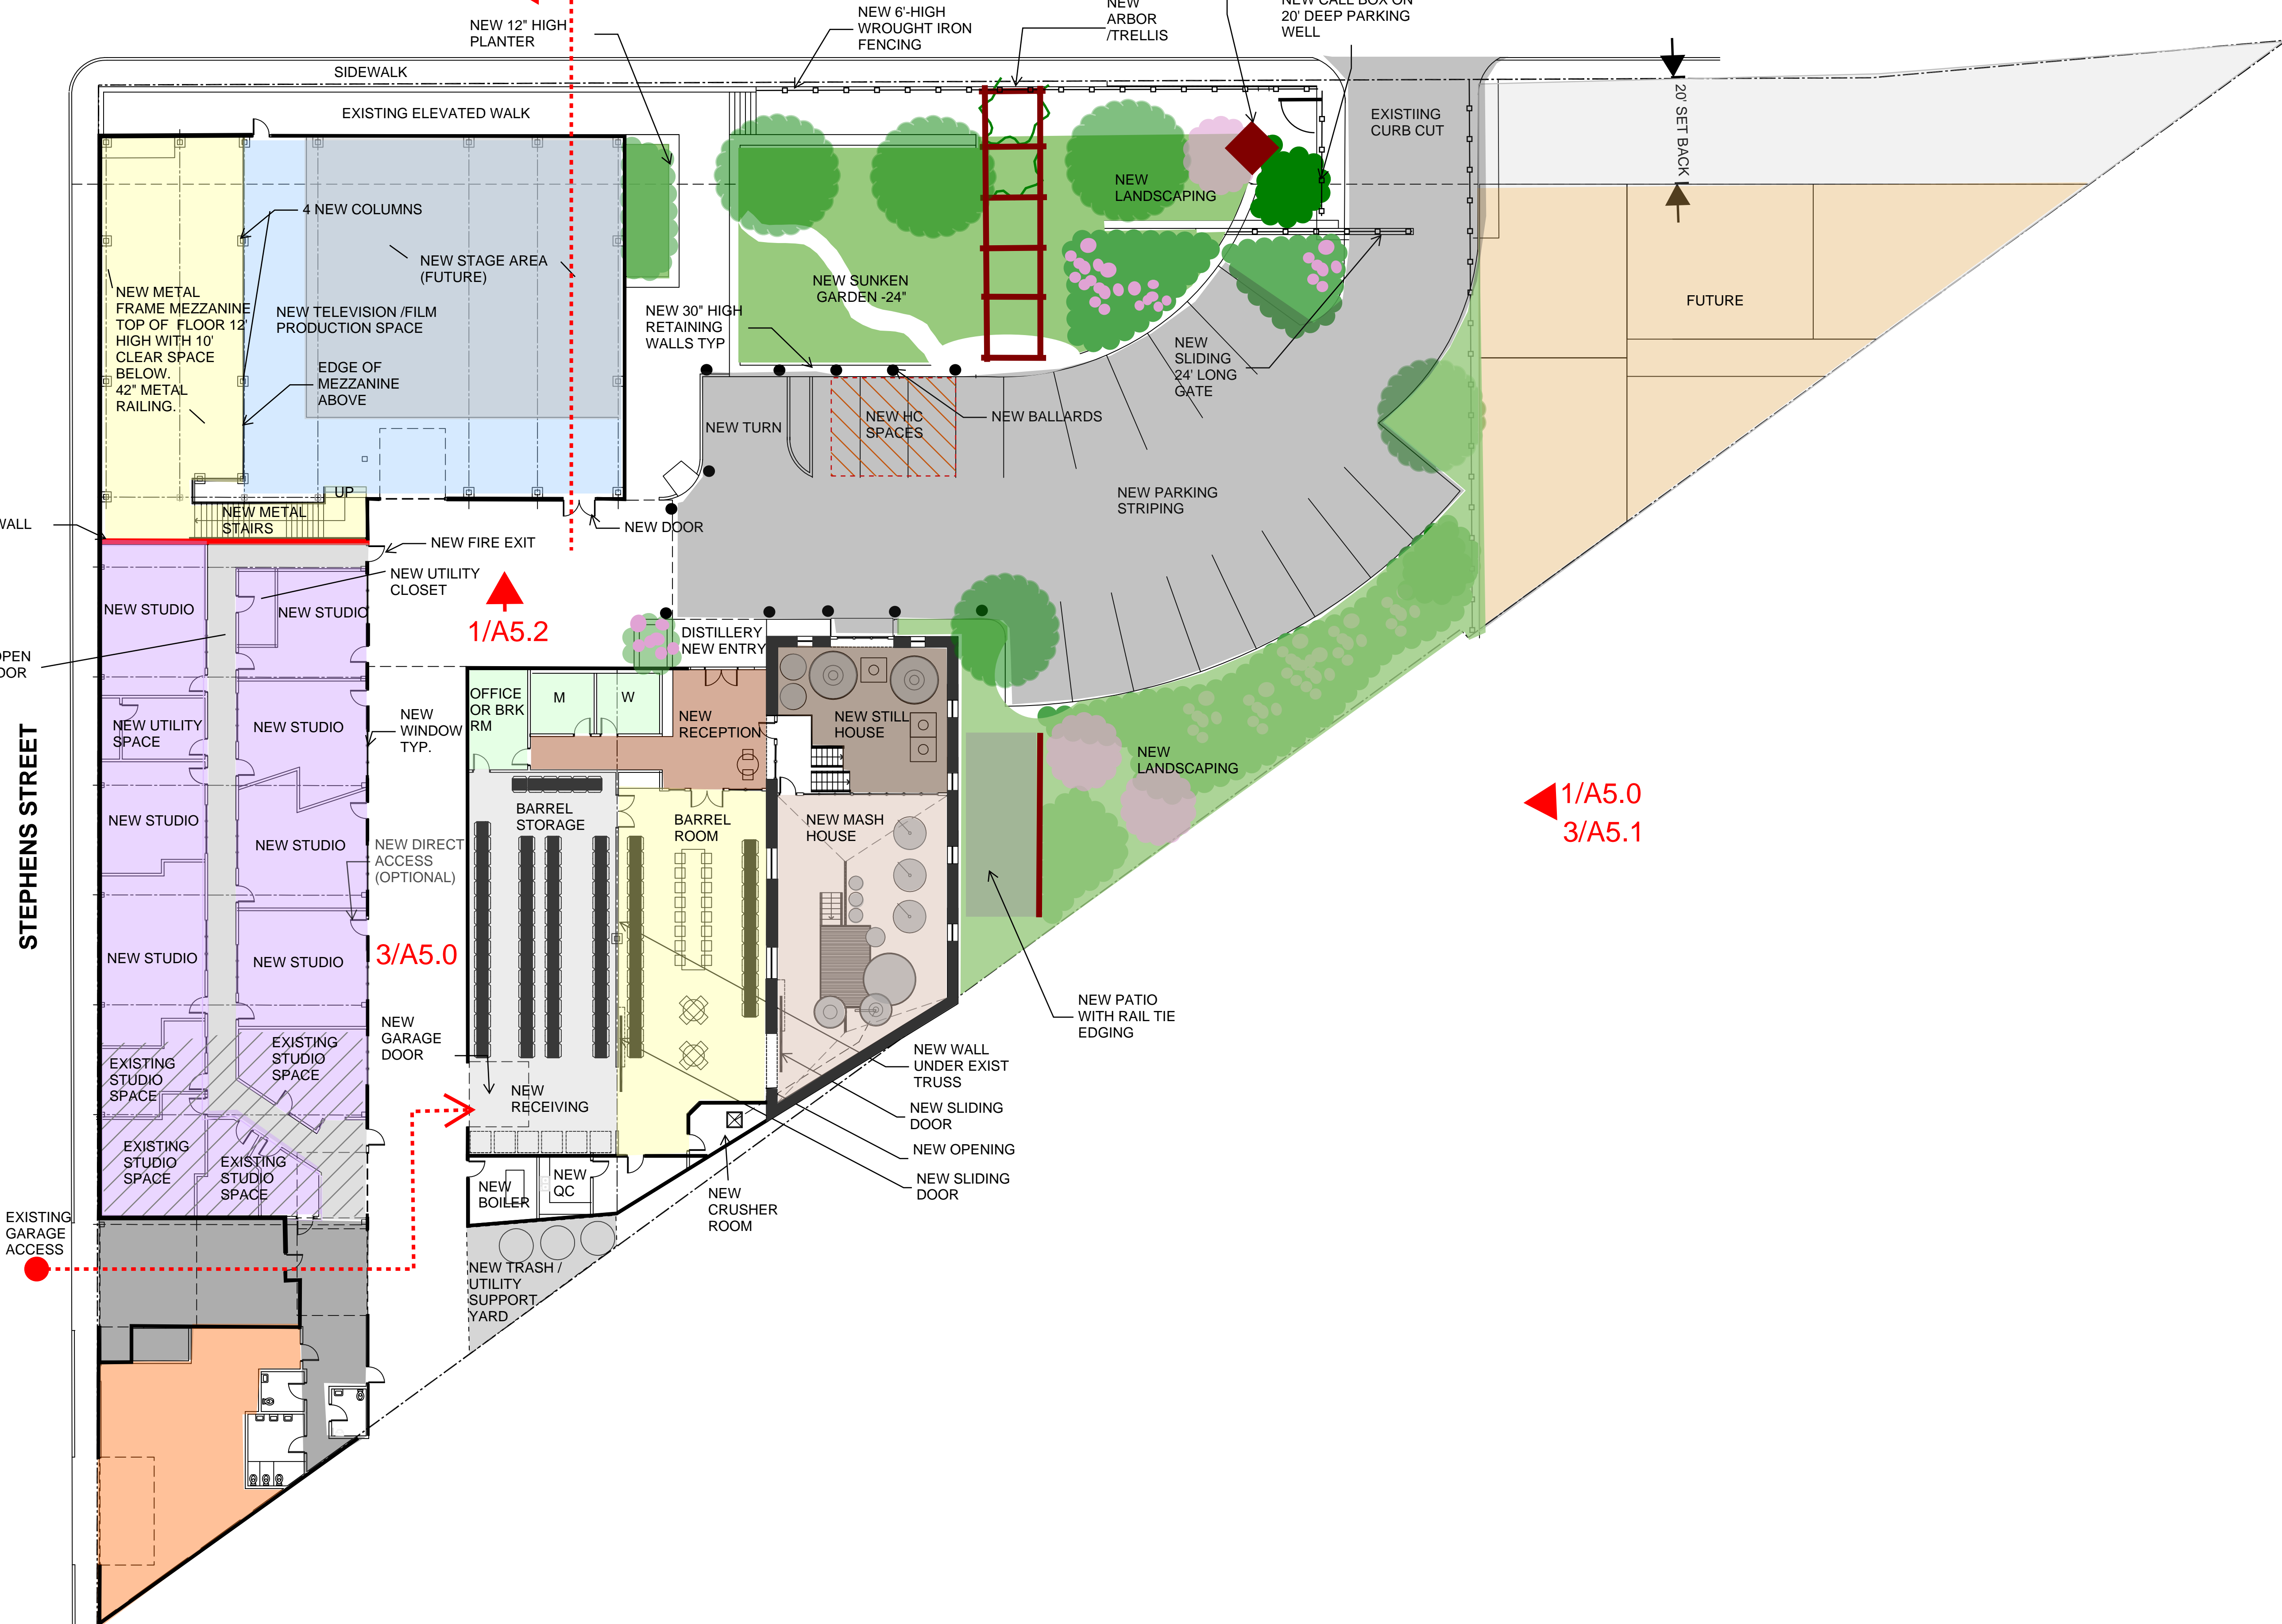

Brian Dilman, AIA

161 MANGUM ST. SW. ATLANTA, GA 30313
TEL: 404-964-4326 EMAIL: bdilmanarchitect@gmail.com

MECHANICSVILLE
★
STUDIOS


Revisions

MASTER PLAN OPTION 1 1"=16'-0"

CONCEPTUAL DESIGN

A1.0

01/21/18

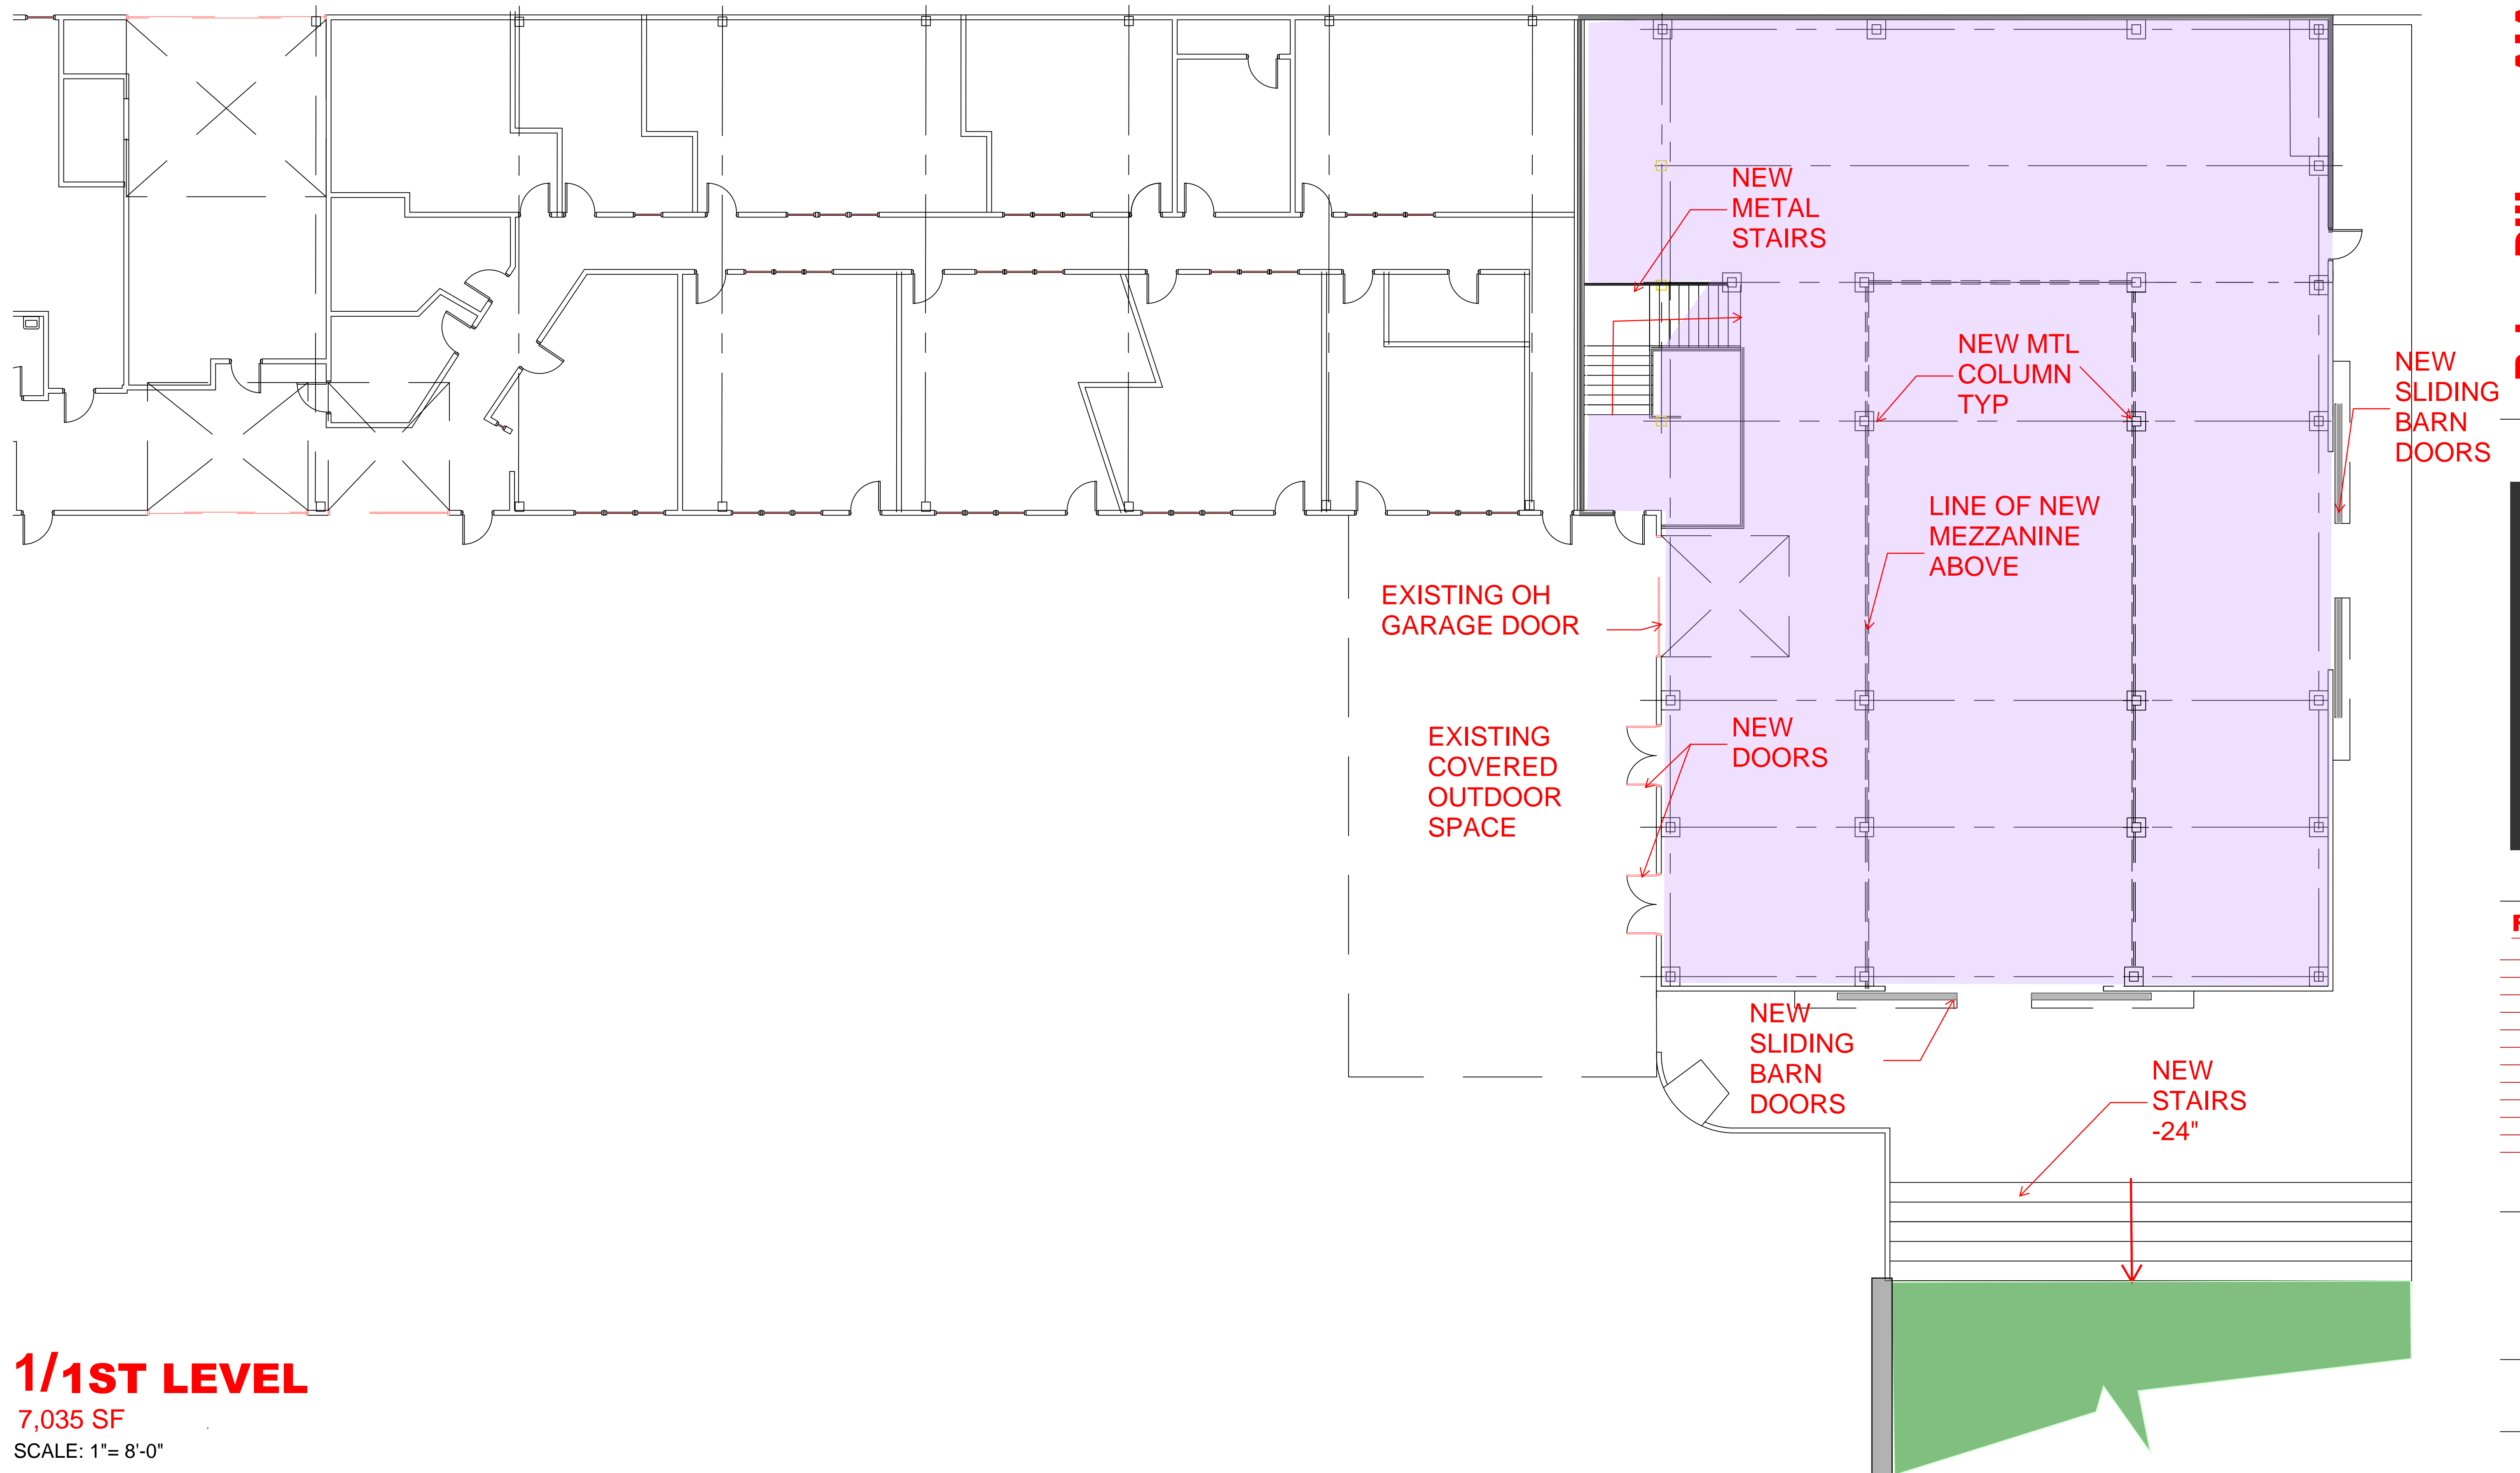

1/1ST LEVEL
 7,035 SF
 SCALE: 1"= 8'-0"

CONCEPTUAL DESIGN

Brian Dillman, AIA
 161 MANDALAY ST SW, ATLANTA, GA 30313
 TEL: 404-964-4308 EMAIL: brian@brianarchitect.com

MECHANICSVILLE
 STUDIOS


Revisions

NO.	DESCRIPTION

Title
1ST FLOOR

Sheet Number

A4.0
 01/21/18

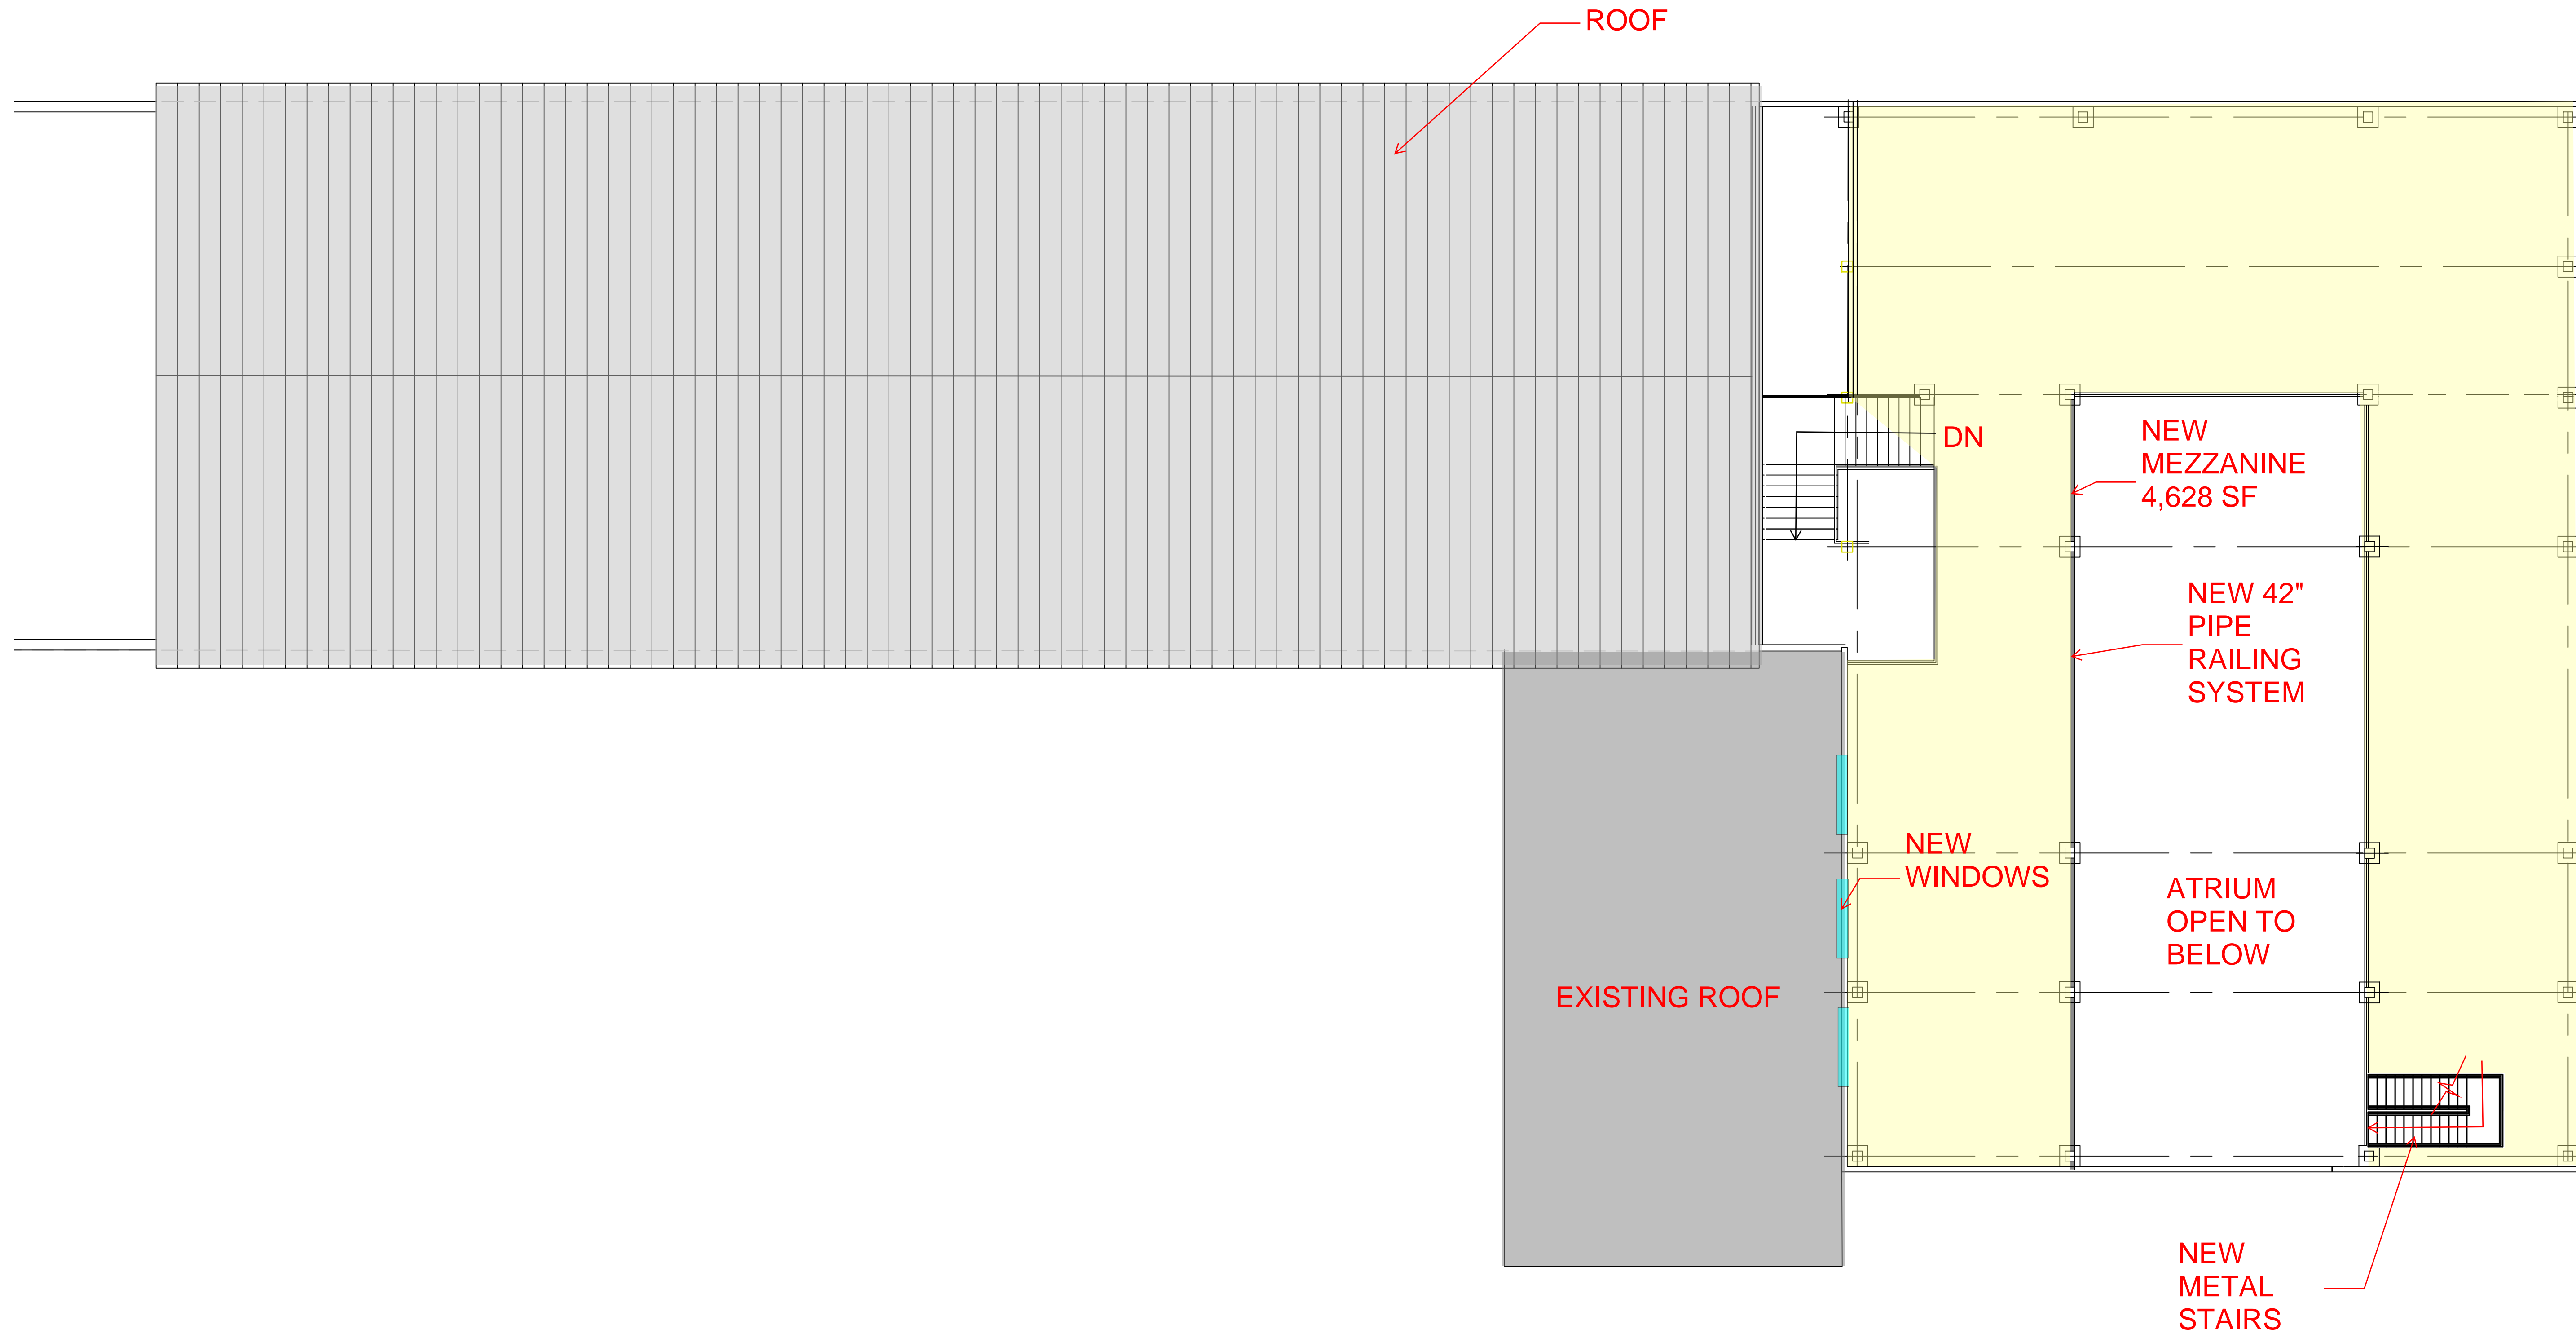

1/MEZZANINE

4,628 SF

SCALE: 1"= 8'-0"

CONCEPTUAL DESIGN

Brian Dillman, AIA
 161 MANDALAY ST. SW. ATLANTA, GA 30313
 TEL: 404-964-4328 EMAIL: bddillmanarchitect@gmail.com



Revisions

Title
MEZ FLOOR

Sheet Number


A4.1

01/21/18

Revisions

NO.	DESCRIPTION

DISTILLERY
NEW ENTRY

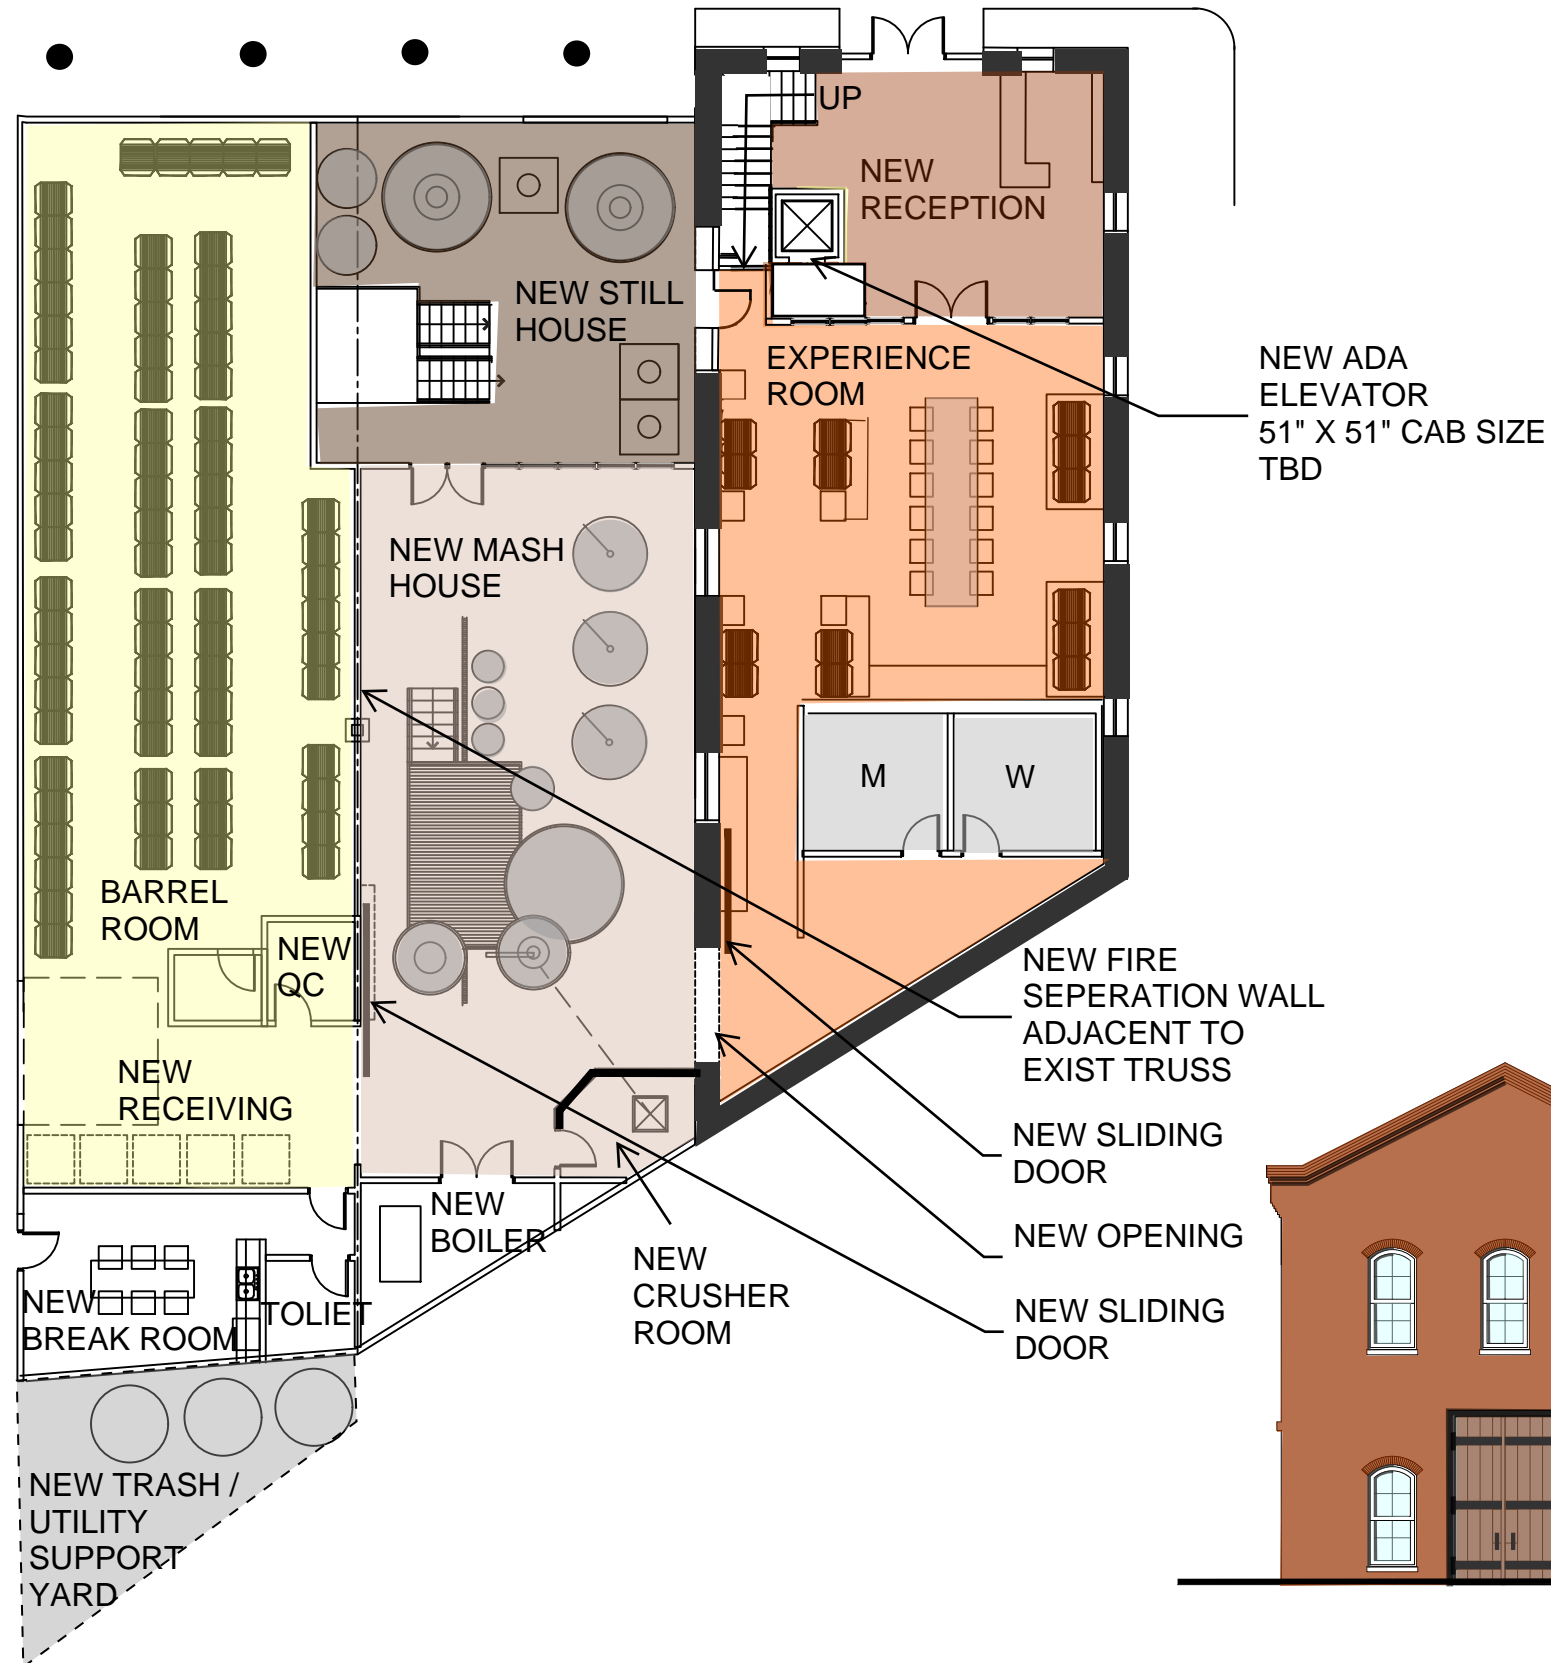


DISTILLERY 1ST LVL OPTION 2

1"=16'-0"

CONCEPTUAL DESIGN

A4.2

01/18/18
01/21/18

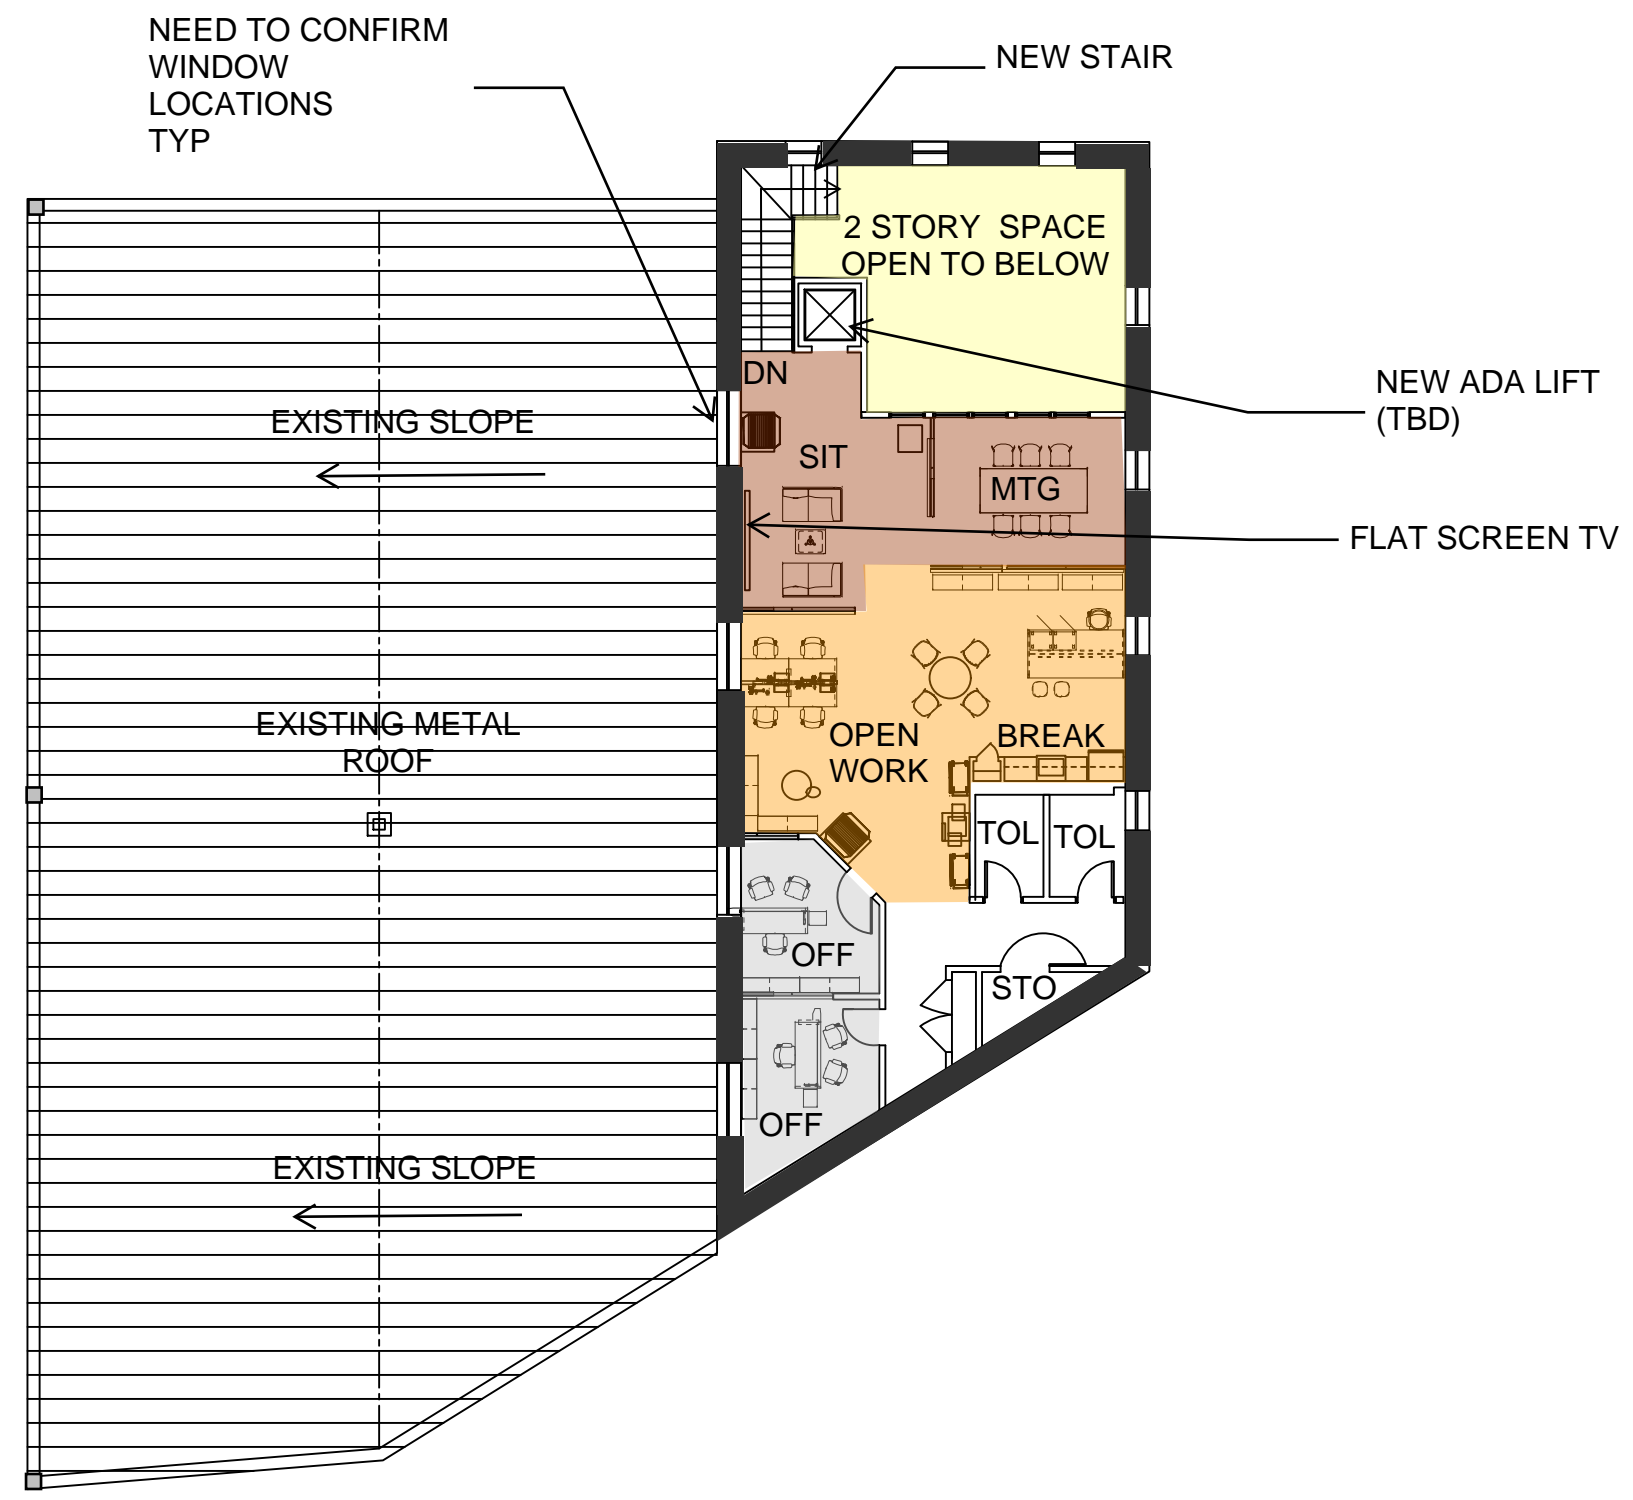


Revisions

DISTILLERY 2ND LVL OPTION 2


1"=16'-0"

CONCEPTUAL DESIGN

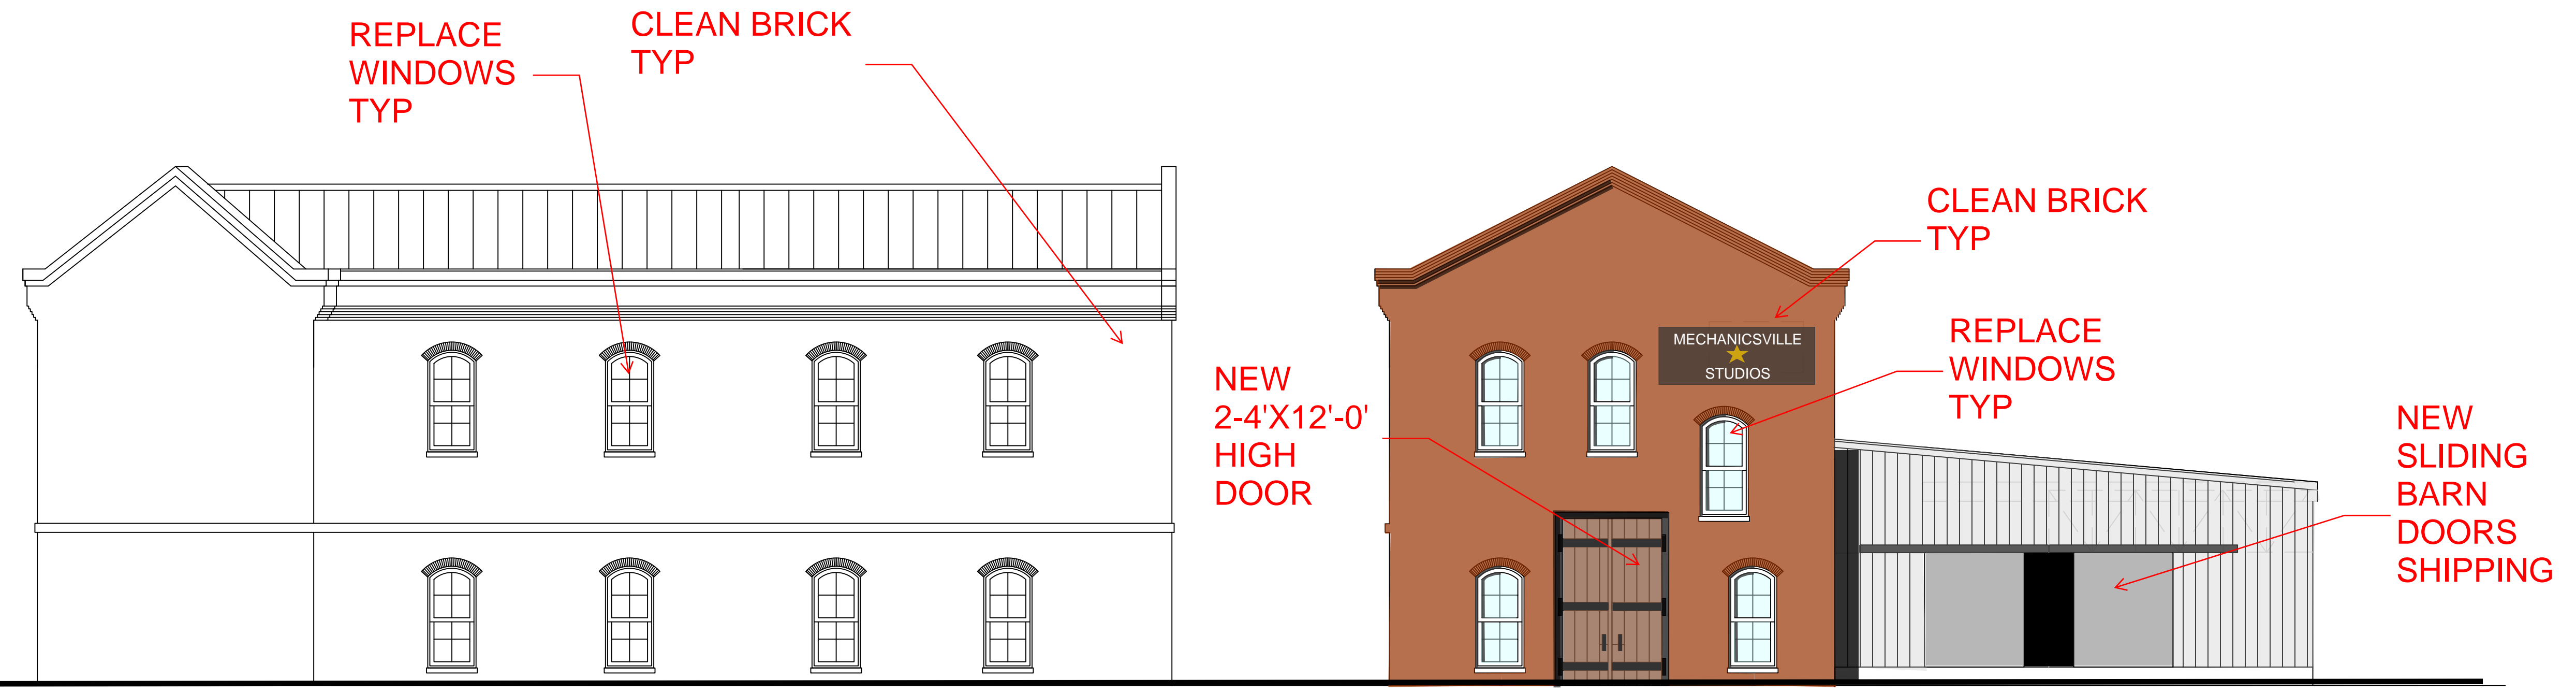


1/ SOUTH ELEVATION
SCALE: 1"= 8'-0"

2/ EAST ELEVATION
SCALE: 1"= 8'-0"

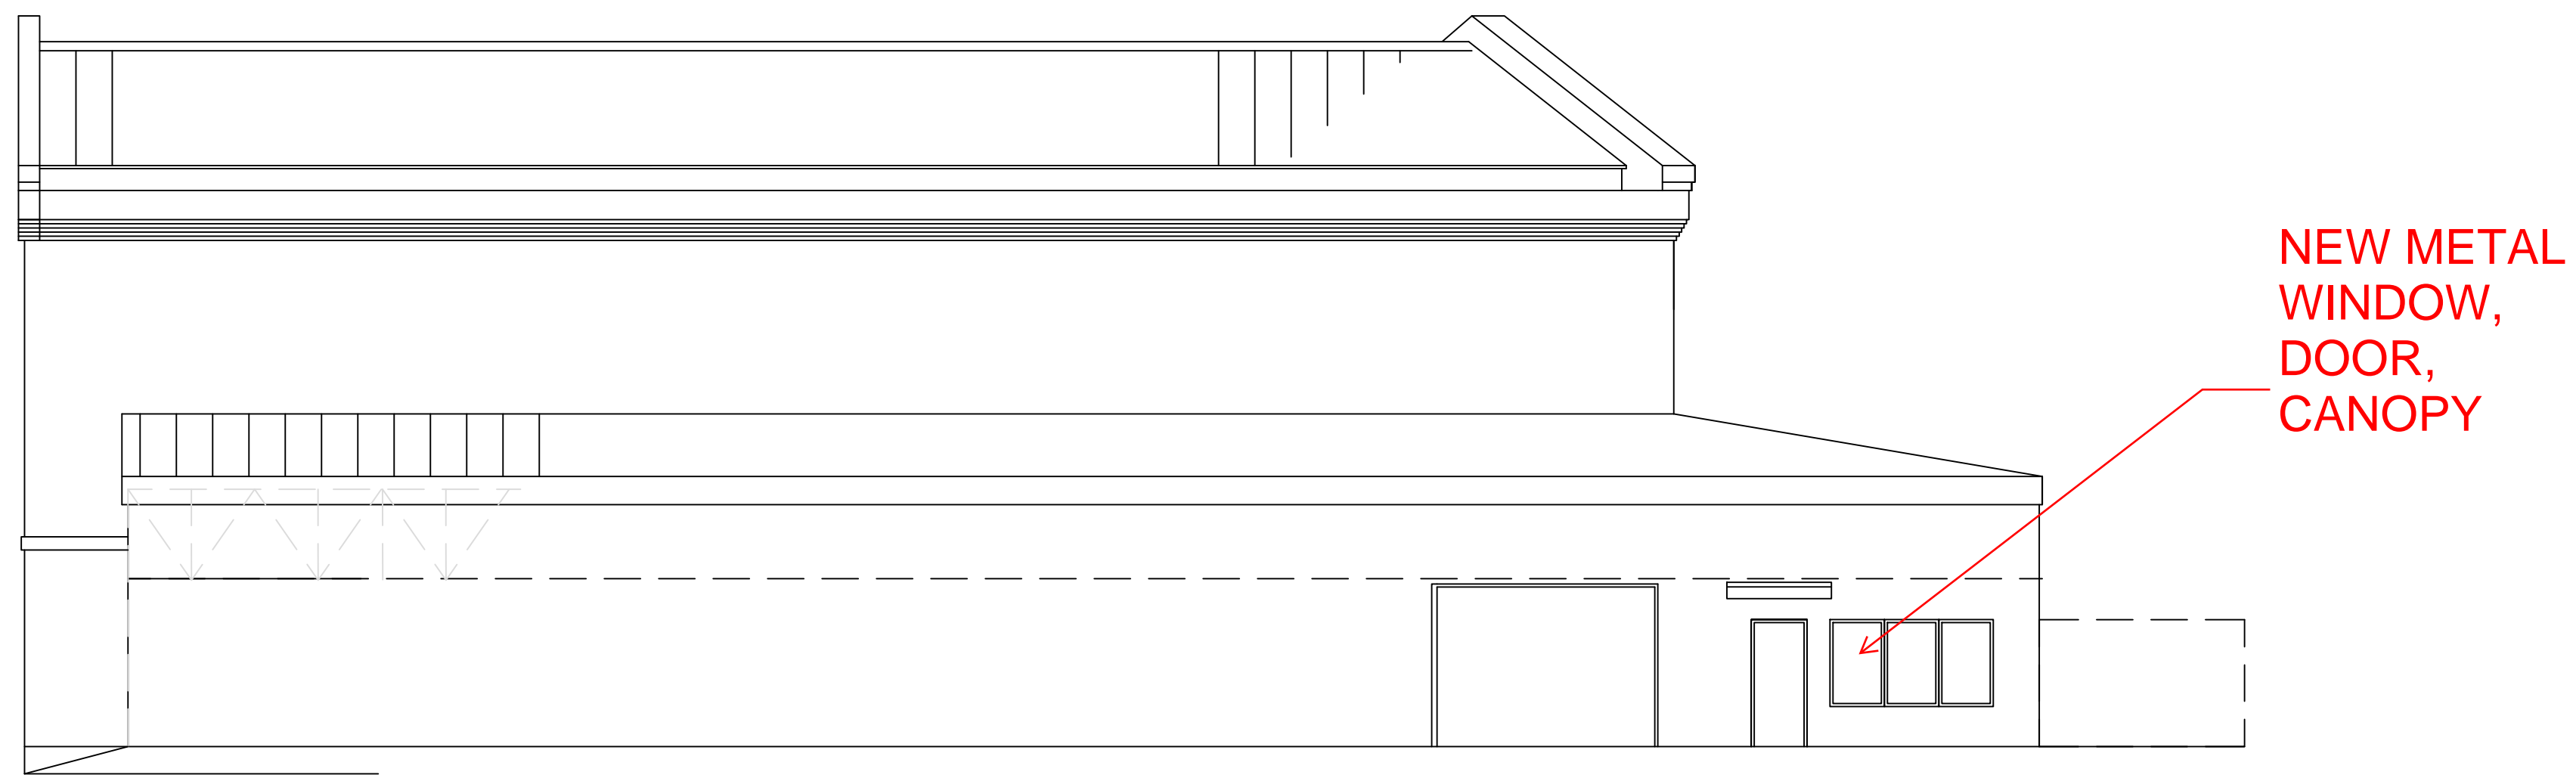

3/COURTYARD ELEVATION
SCALE: 1"= 8'-0"

Revisions

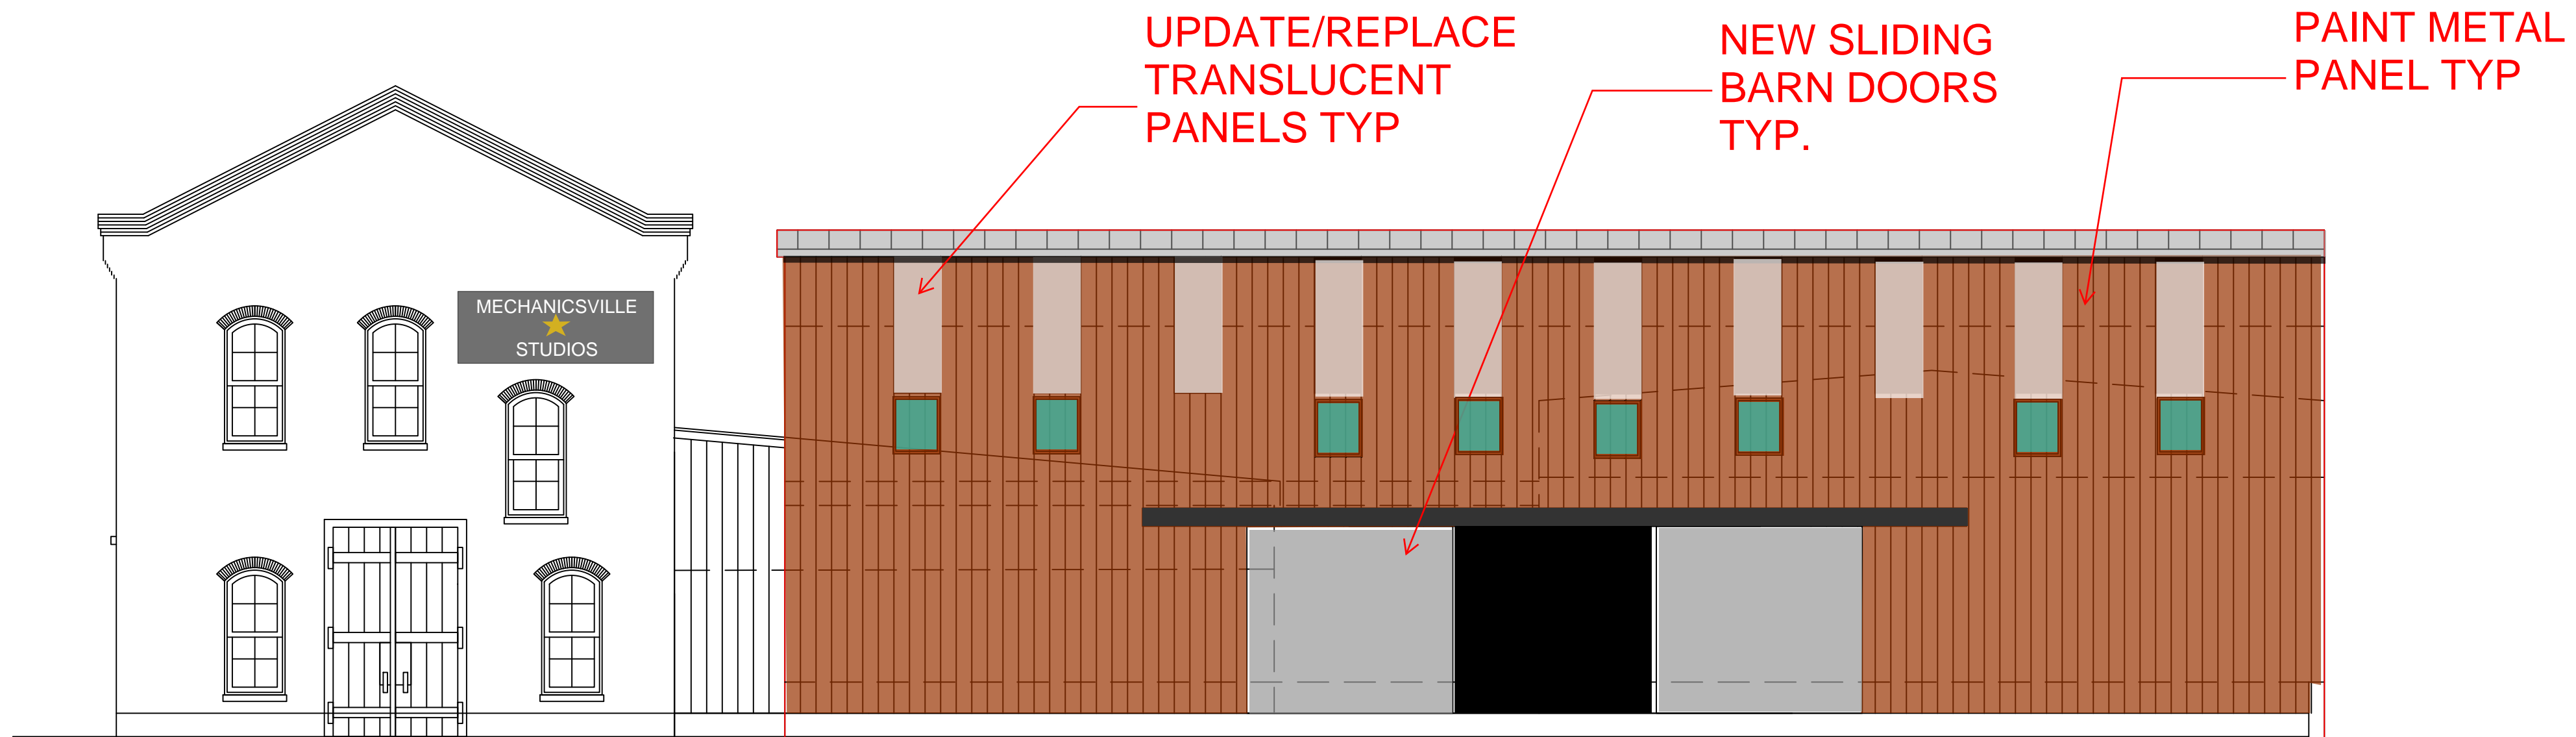


1/ EAST ELEVATION

SCALE: 1"= 8'-0"

UPDATE/REPLACE
TRANSLUCENT
PANELS TYP

NEW SLIDING
BARN DOORS
TYP.

PAINT METAL
PANEL TYP

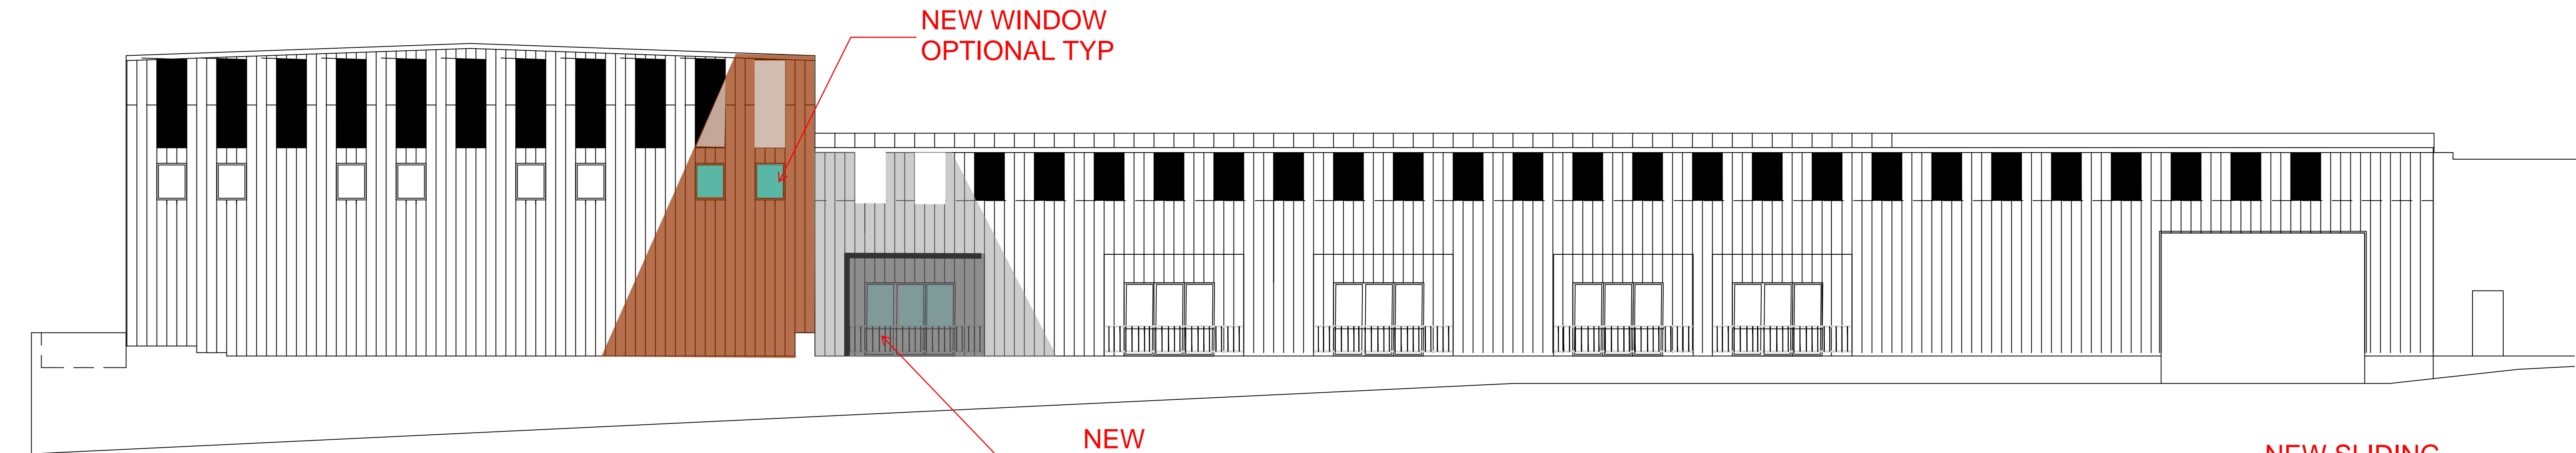


2/ NORTH ELEVATION

SCALE: 1"= 8'-0"

NEW WINDOW
OPTIONAL TYP

NEW
RECESSED
JULIETTE
BALCONY
TYP

NEW SLIDING
BARN DOORS
TYP

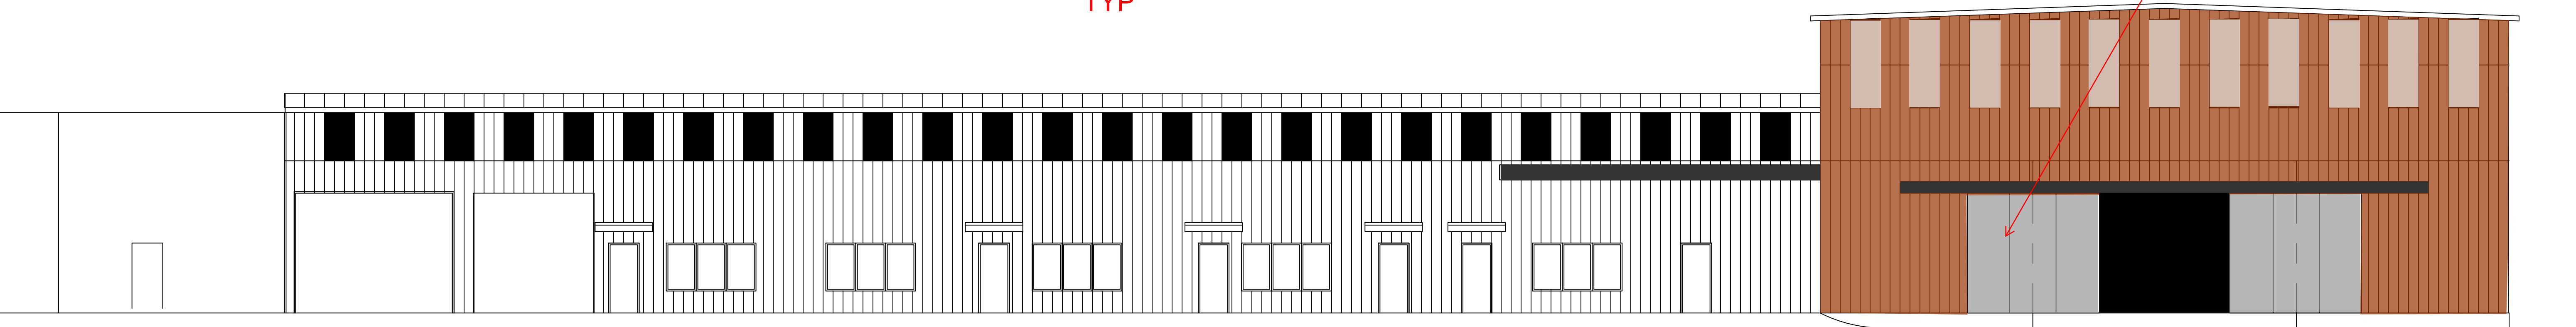

3/ COURTYARD ELEVATION

SCALE: 1"= 8'-0"

Brian Dillman, AIA

161 MANGUM ST SW, ATLANTA, GA 30313
TEL: 404-964-4326 EMAIL: bddillmanarchitect@gmail.com

MECHANICSVILLE
STUDIOS


Revisions

Title
ELEVATION


Sheet Number

A5.1

01/21/18

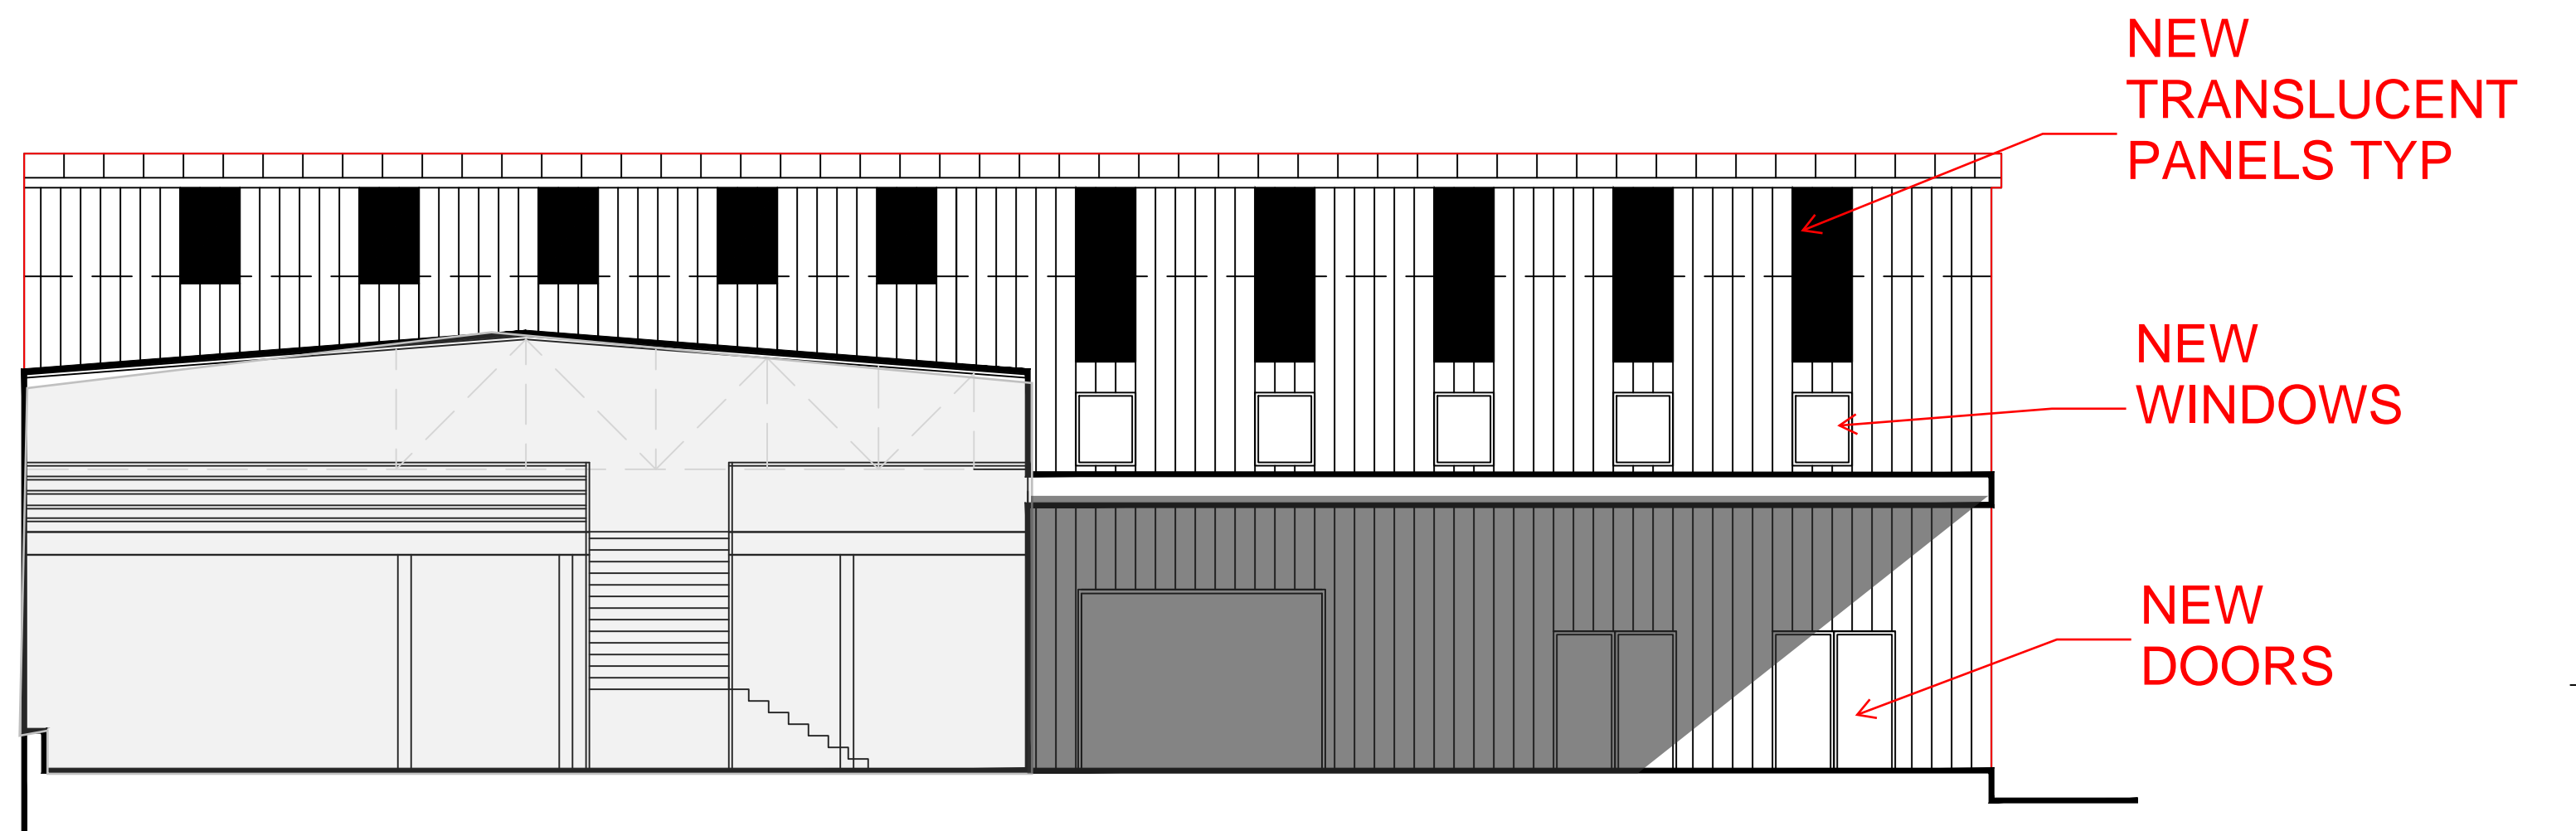

1/ BUILDING SECTION
SCALE: 1"= 8'-0"

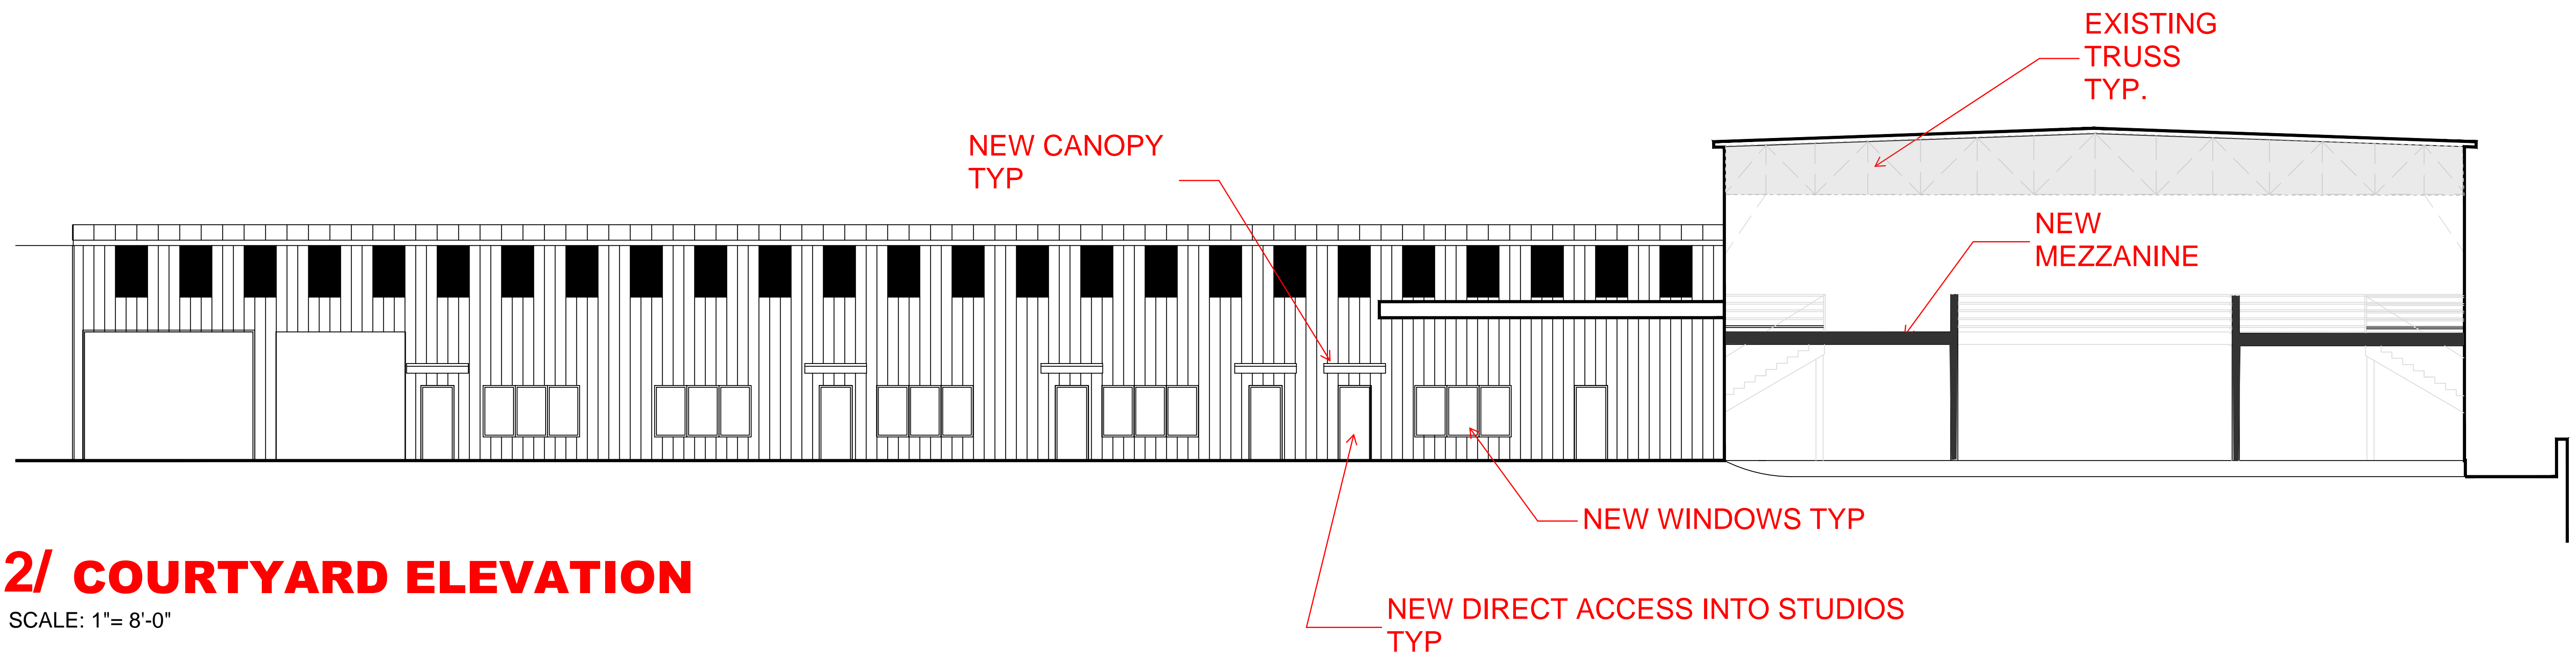

2/ COURTYARD ELEVATION
SCALE: 1"= 8'-0"

Revisions

NO.	DESCRIPTION

SECTIONS

Sheet Number

A5.2
01/21/18



Brian Dillman, AIA

161 MANGUM ST SW ATLANTA, GA 30313
TEL: 404-964-4326 EMAIL: brian@dillmanarchitect.com

Revisions

Title

Sheet Number